



PLAN
NOT TO SCALE

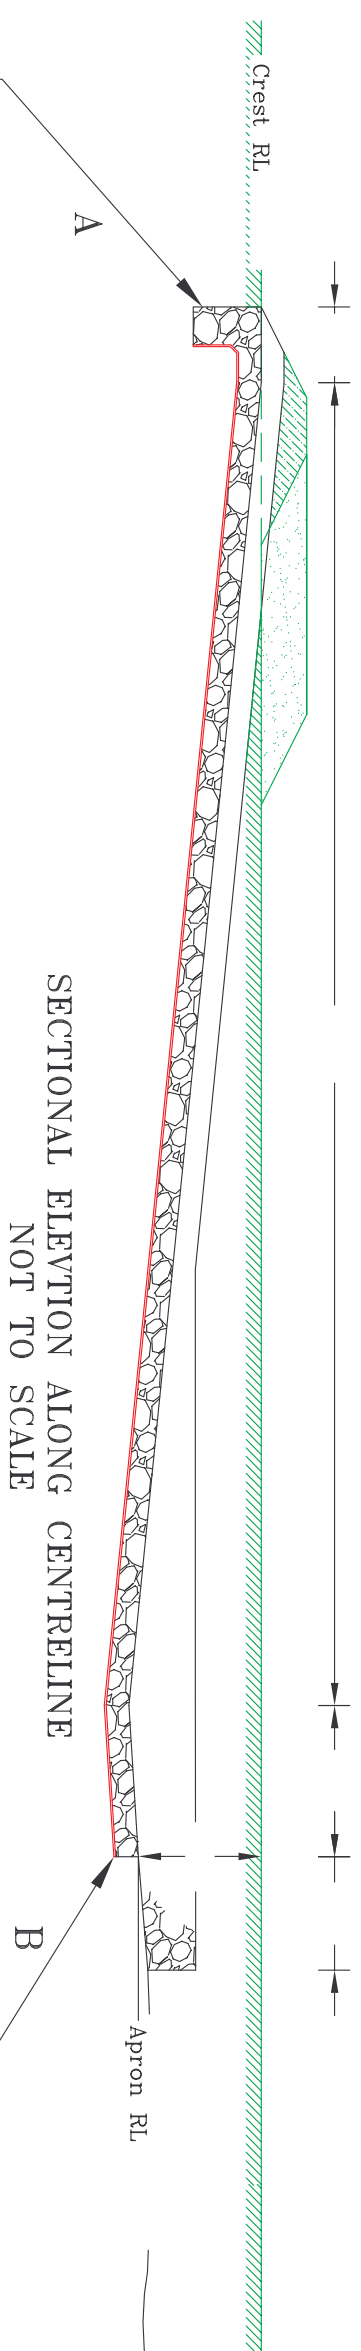


SECTIONAL ELEVATION ALONG CENTRELINE
NOT TO SCALE

Refer to construction notes on Sheet 2. All measurements in millimetres unless shown otherwise.

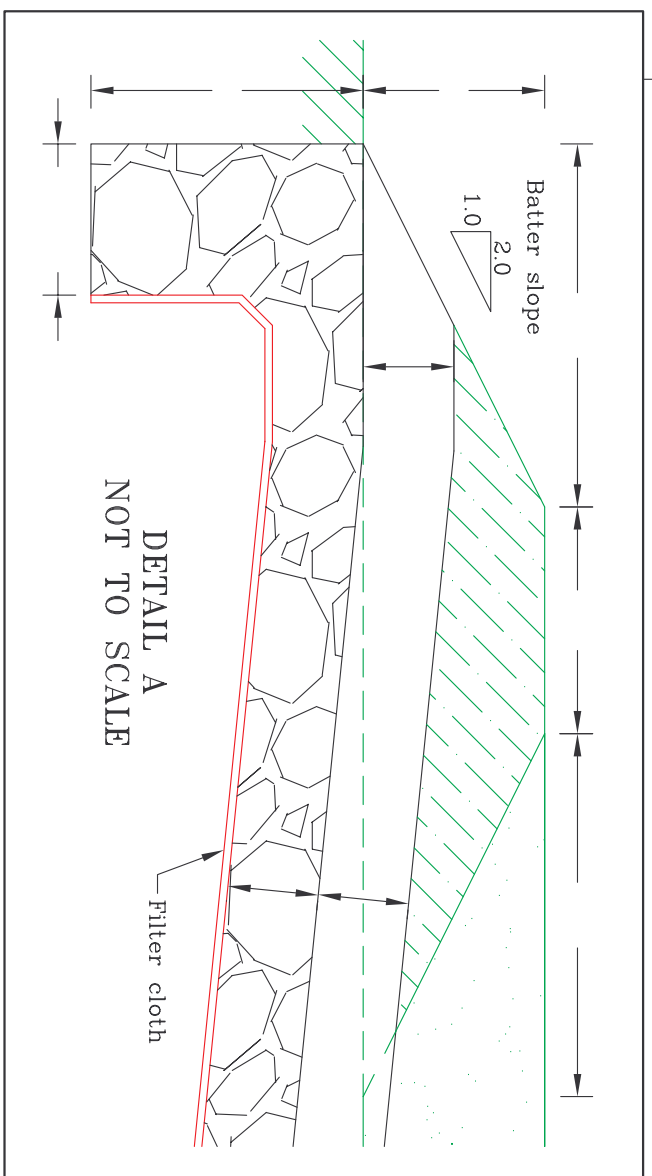

DETAIL A
NOT TO SCALE

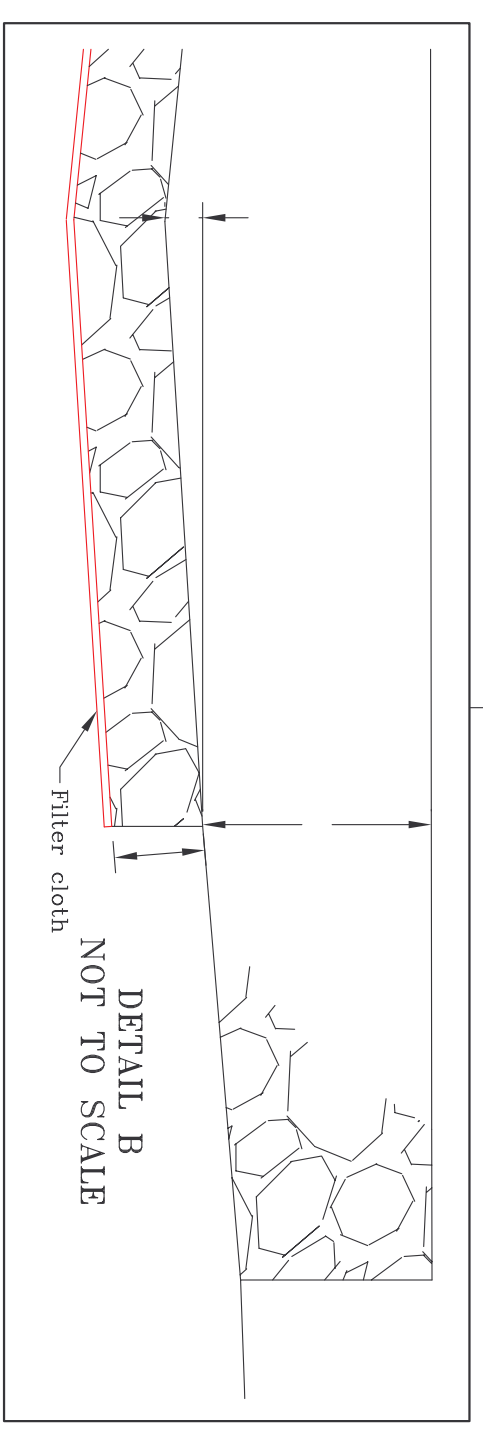

DETAIL B
NOT TO SCALE

DEPARTMENT OF PRIMARY INDUSTRIES	
Rock Chute - Standard Plan	SURVEY:
SITE:	DESIGN:
DWG. NO: CS/04/04	FILE:
SURVEY REF:	CHECKED:
	SHEET 1 OF 2

